


MCCOLLUM HALL
 REDEVELOPMENT

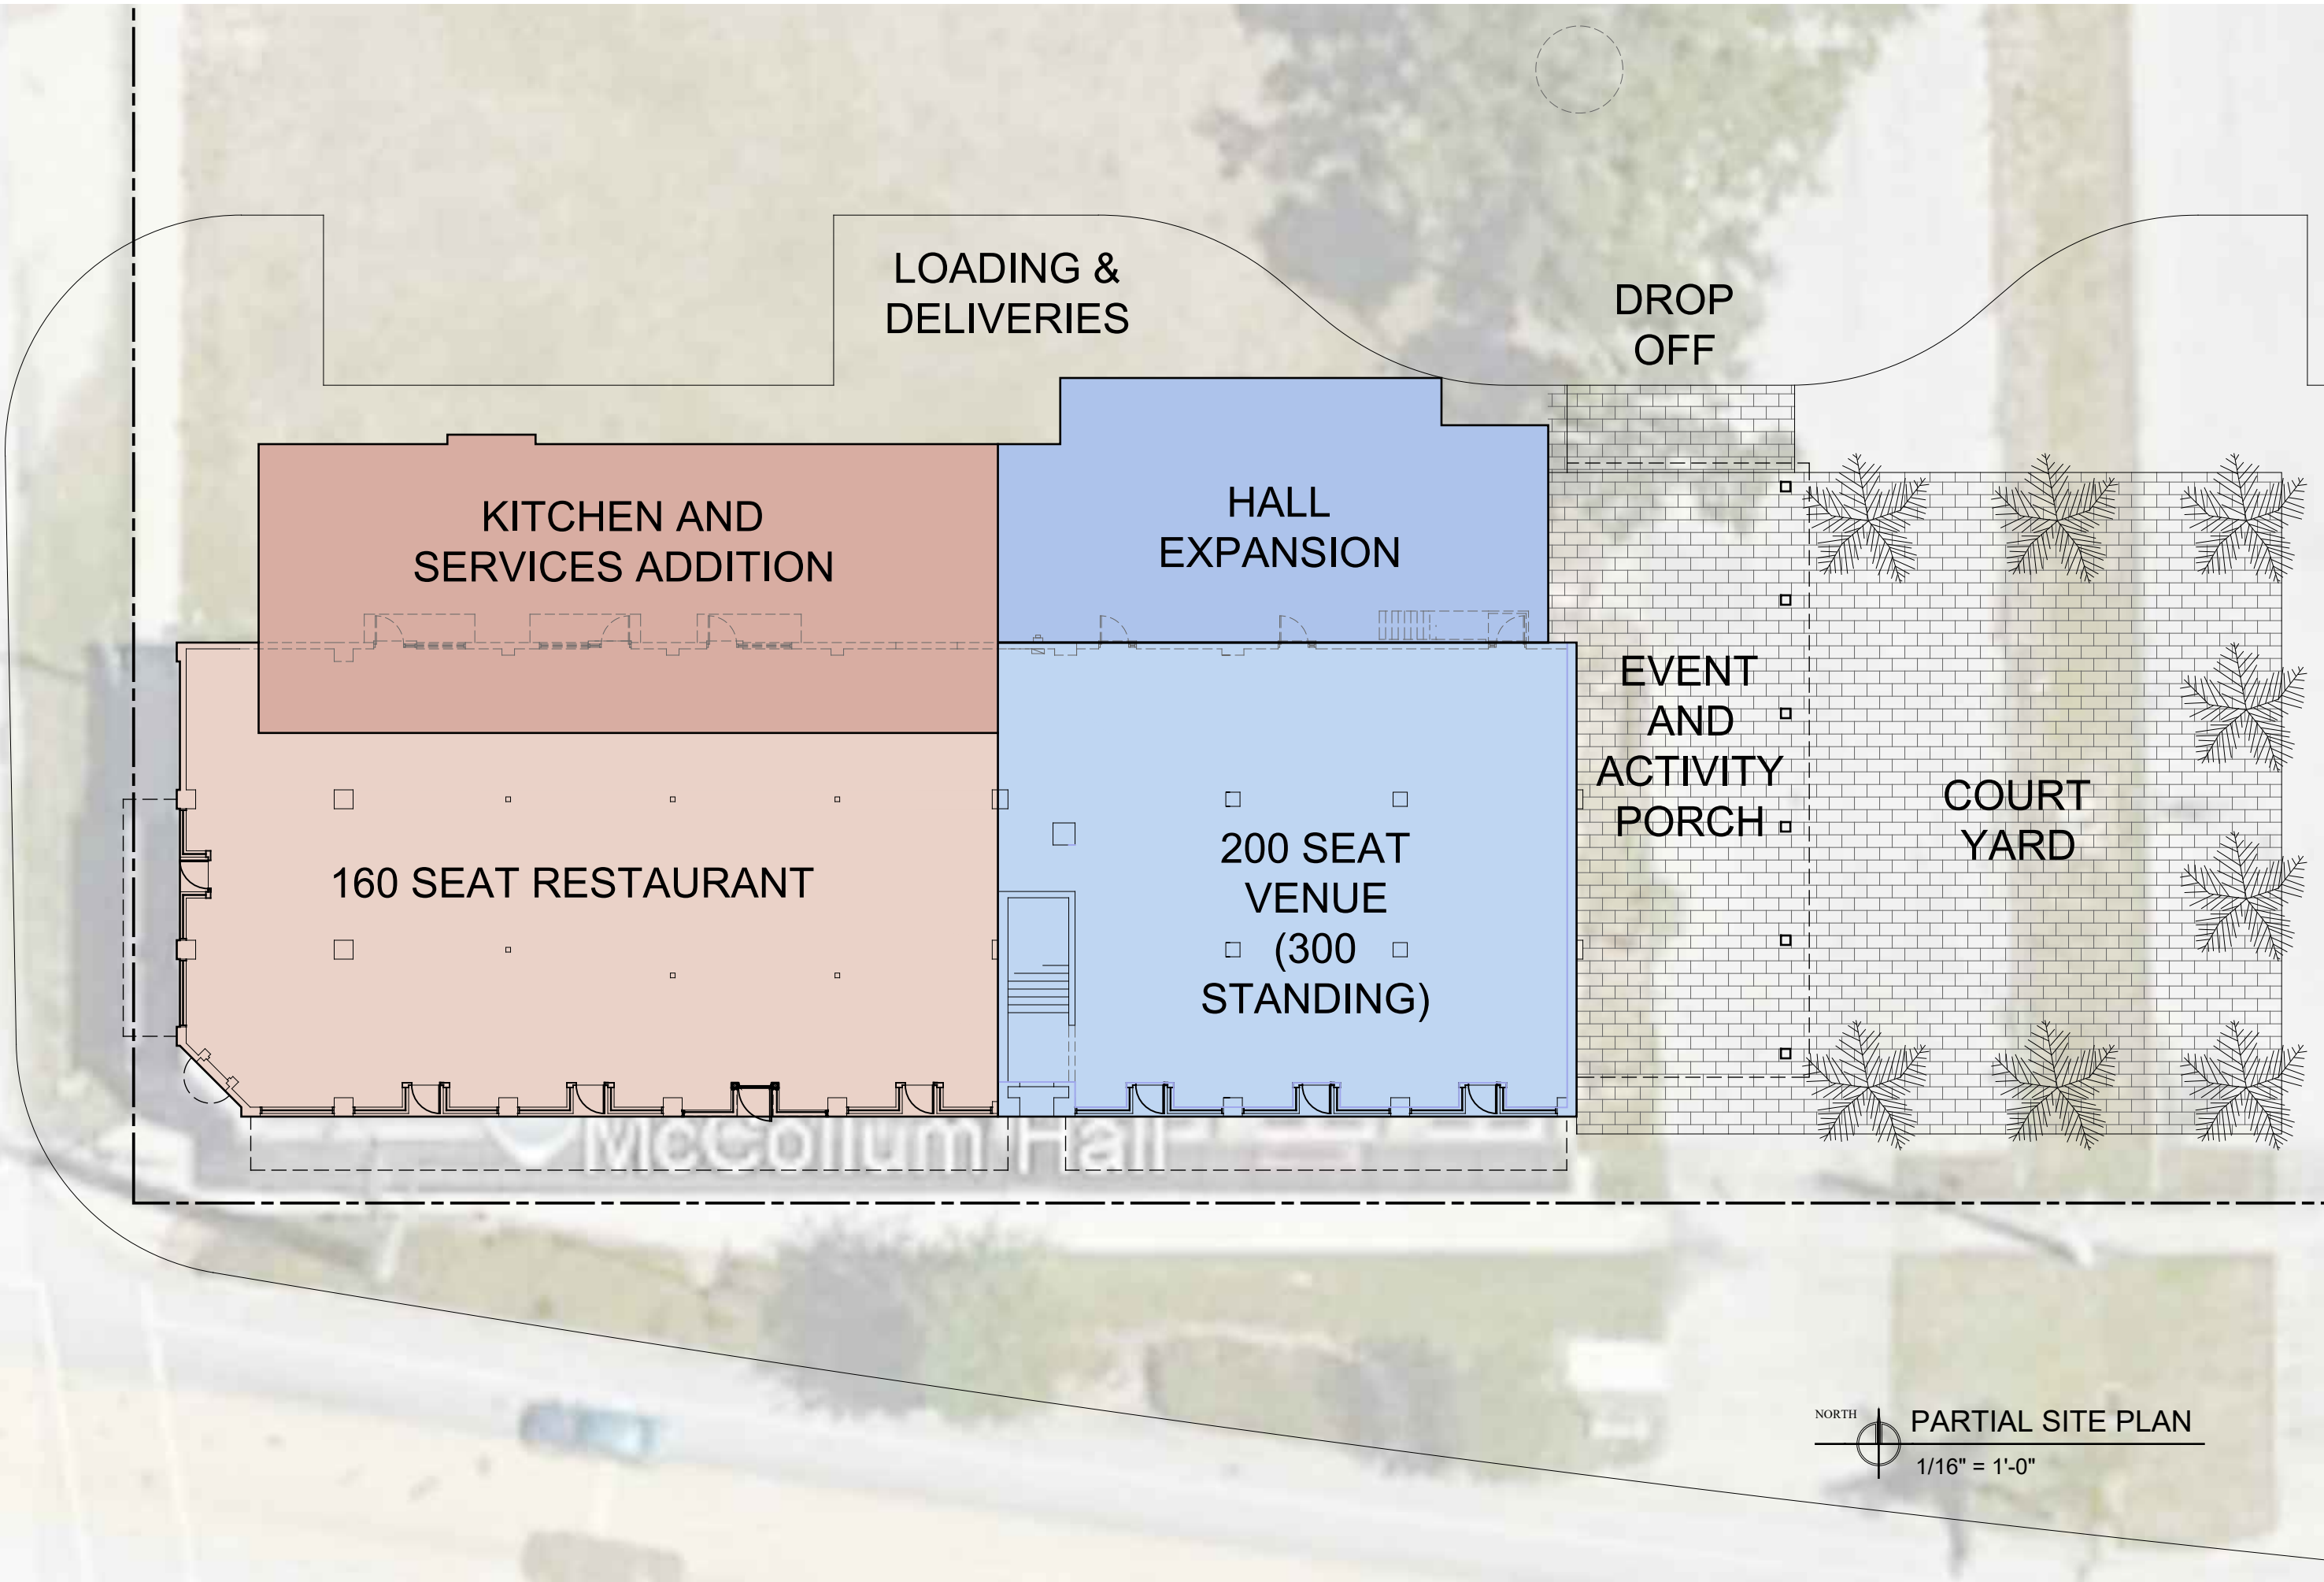

LOADING & DELIVERIES

DROP OFF

KITCHEN AND SERVICES ADDITION

HALL EXPANSION


160 SEAT RESTAURANT

200 SEAT VENUE
(300 STANDING)

EVENT AND ACTIVITY PORCH


COURT YARD

NORTH
PARTIAL SITE PLAN
1/16" = 1'-0"

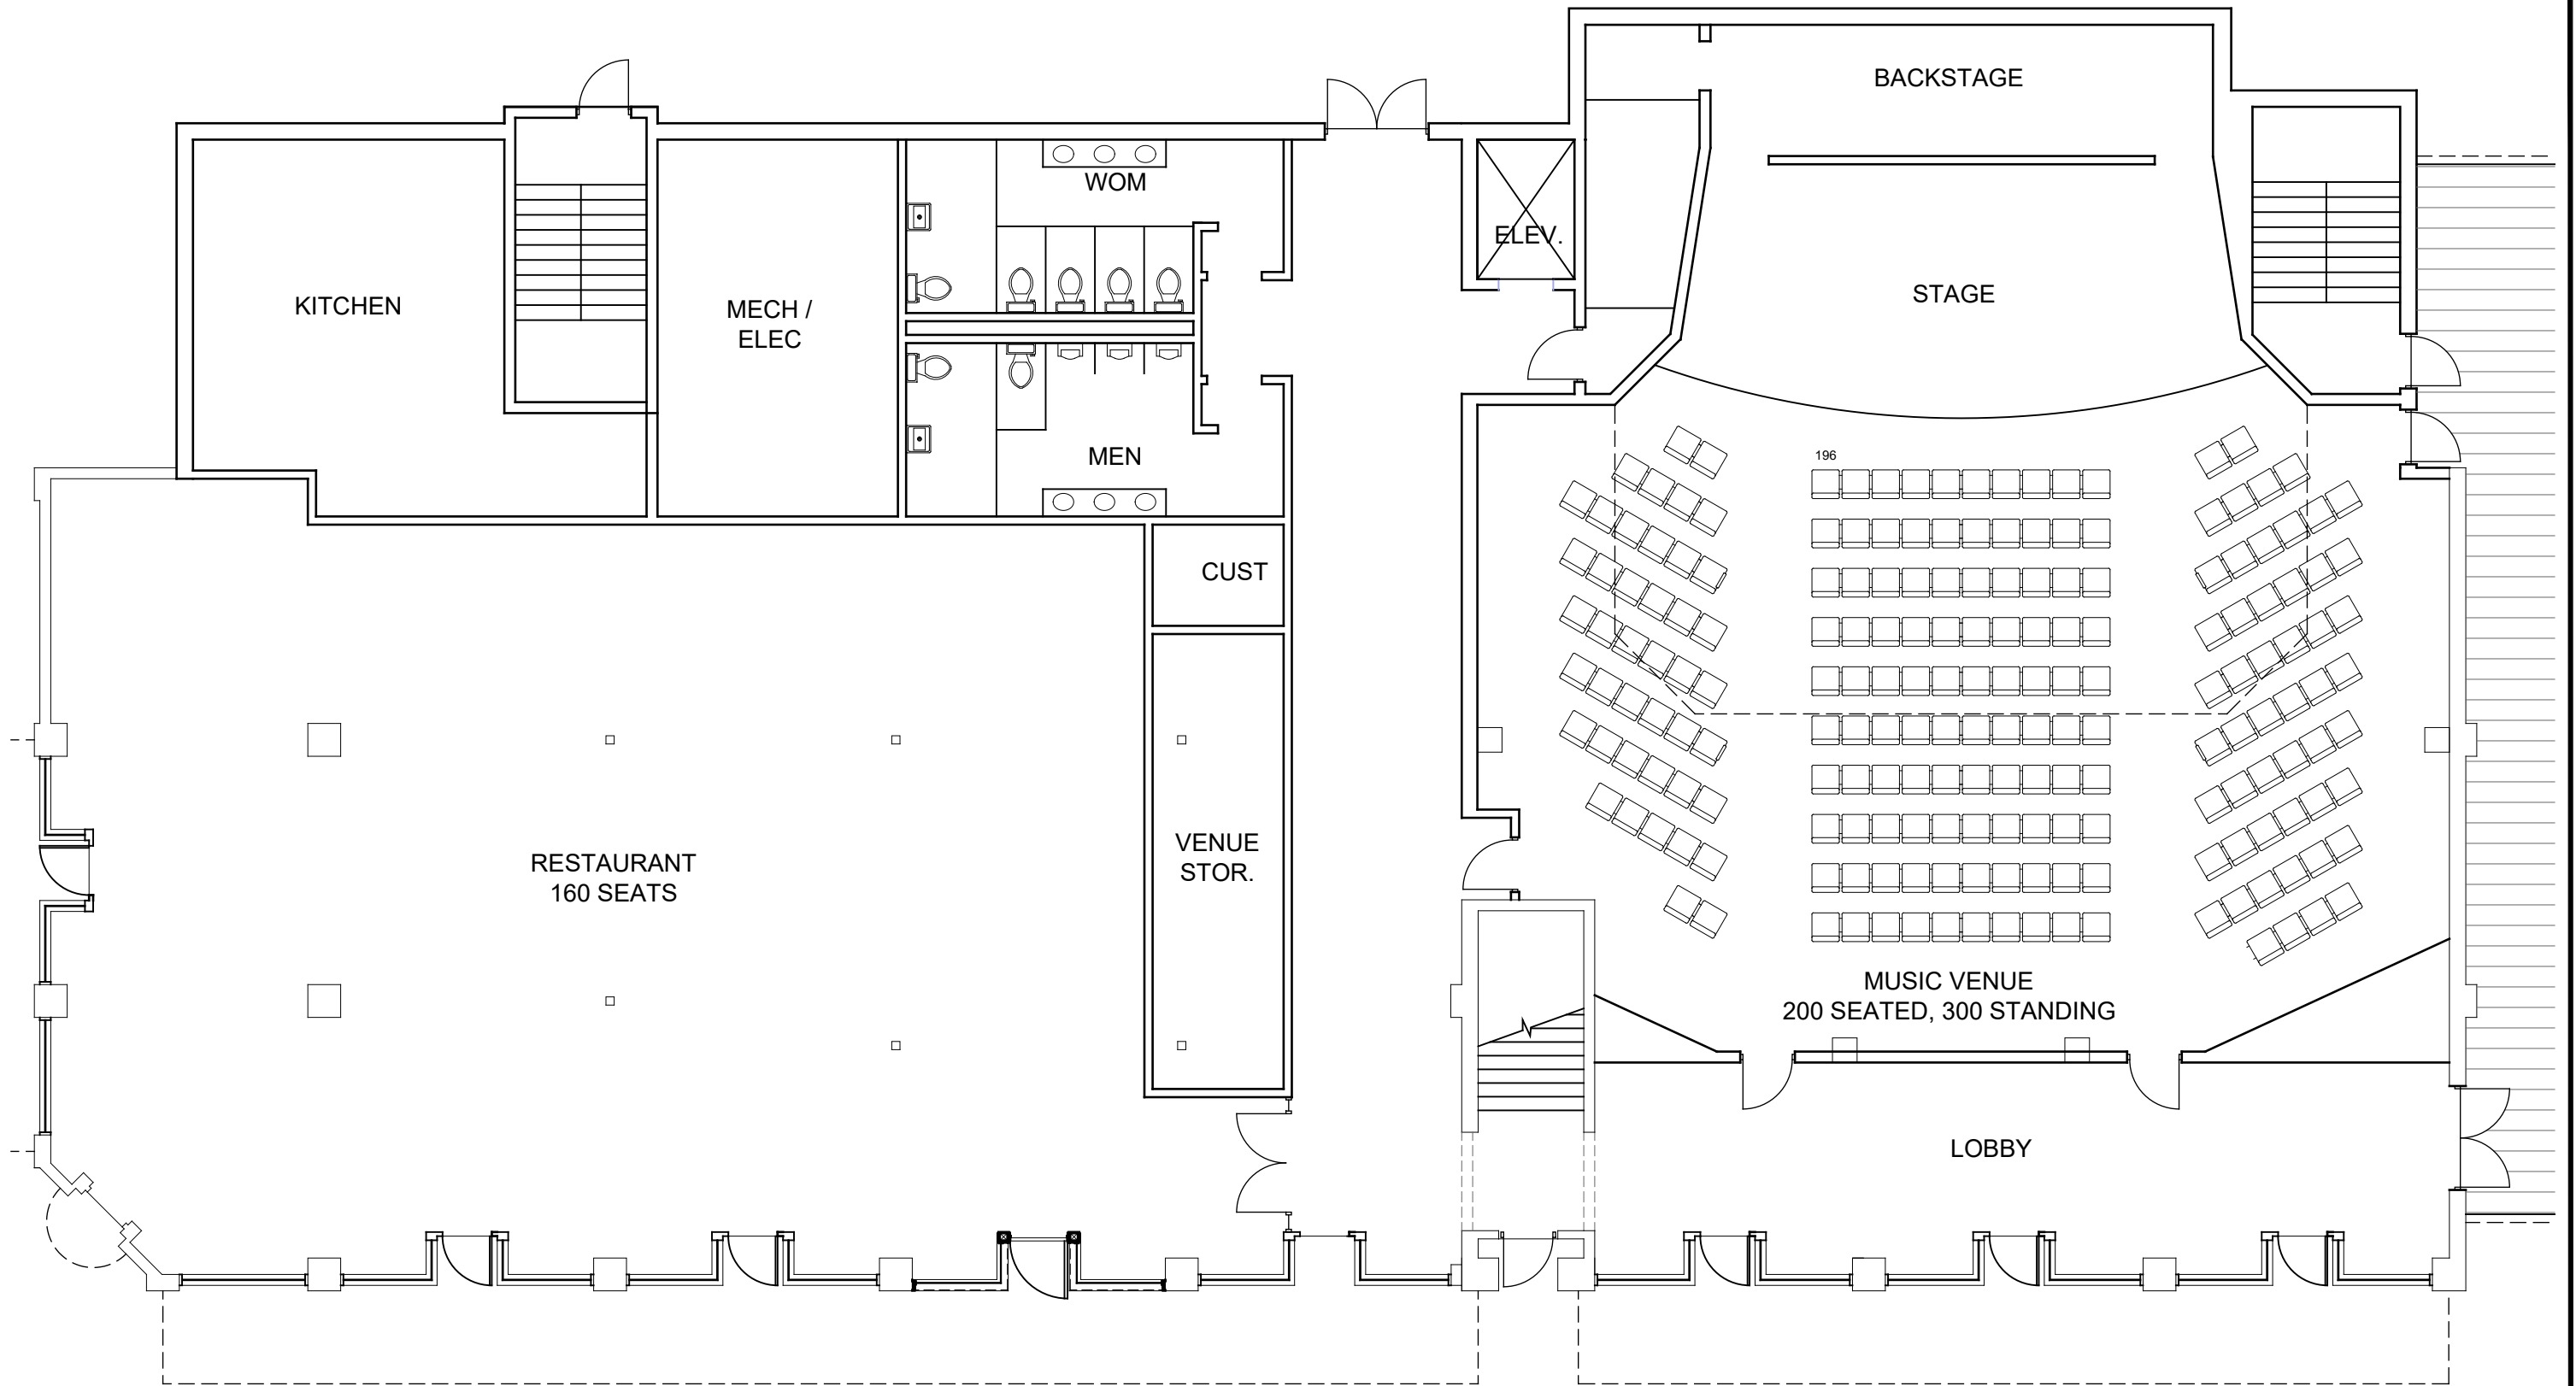

TWO STORY SCHEME
14,860 TOTAL SF


NORTH
FIRST FLOOR PLAN
1" = 10'

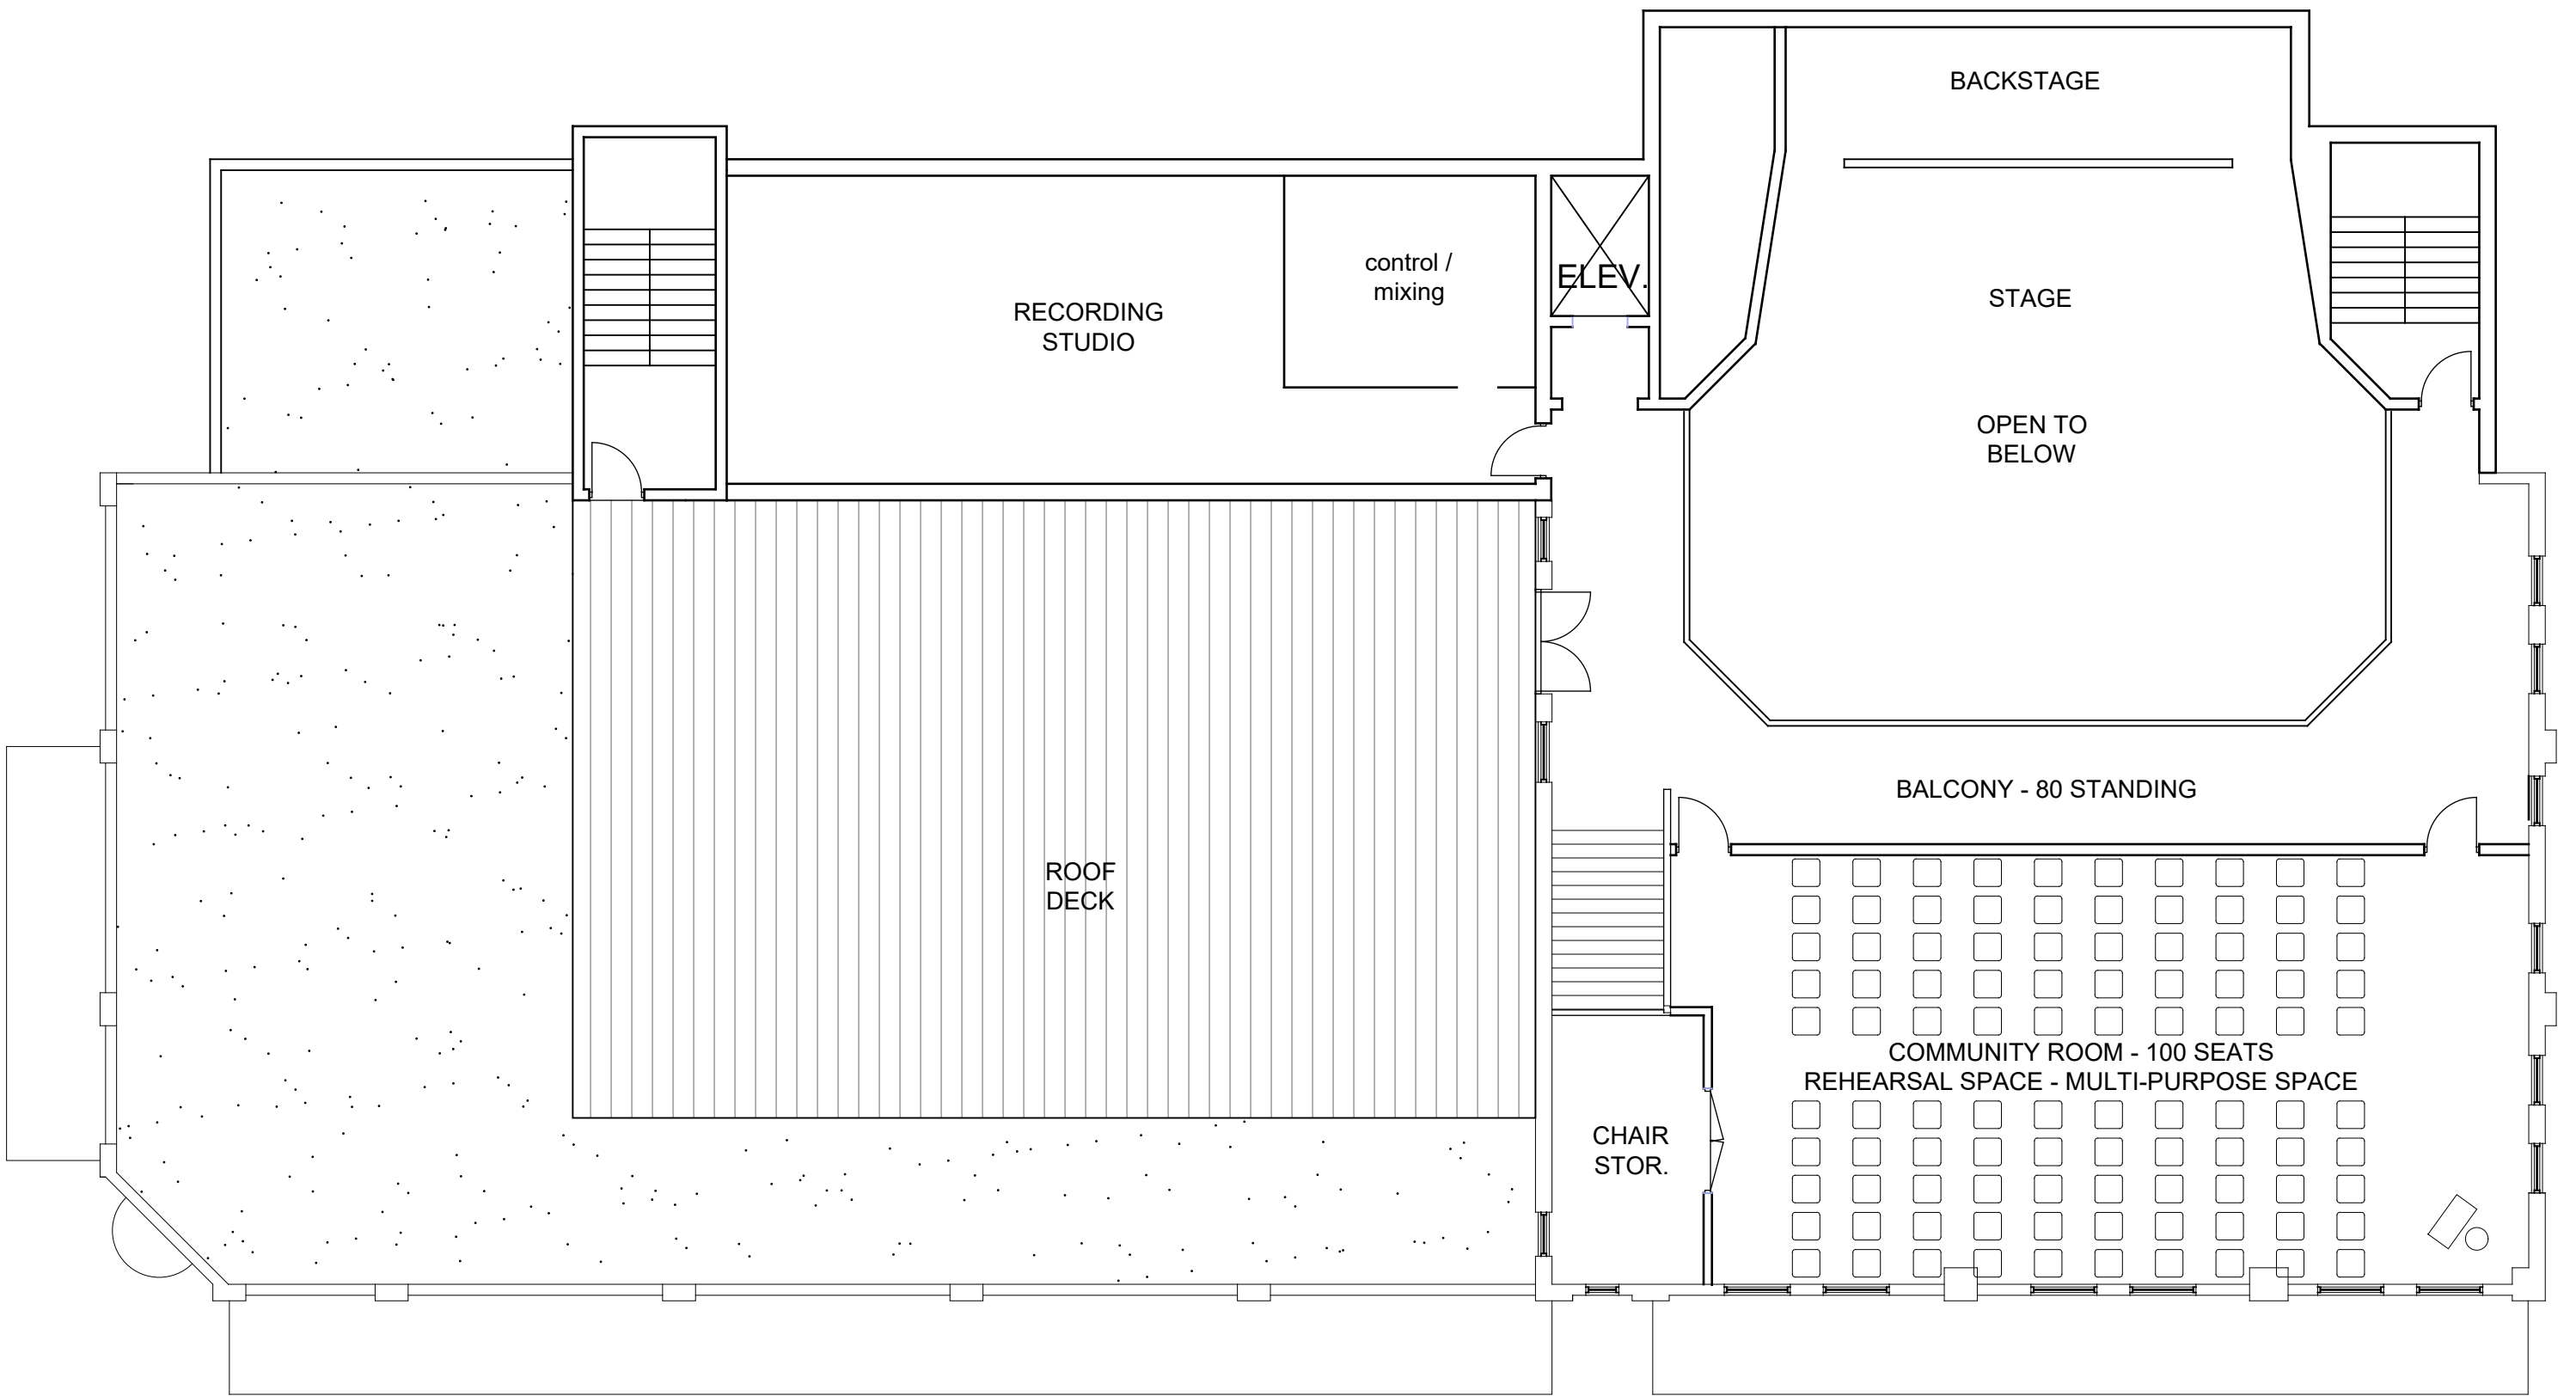

TWO STORY SCHEME
14,860 TOTAL SF

NORTH


 SECOND FLOOR PLAN
 1" = 10'

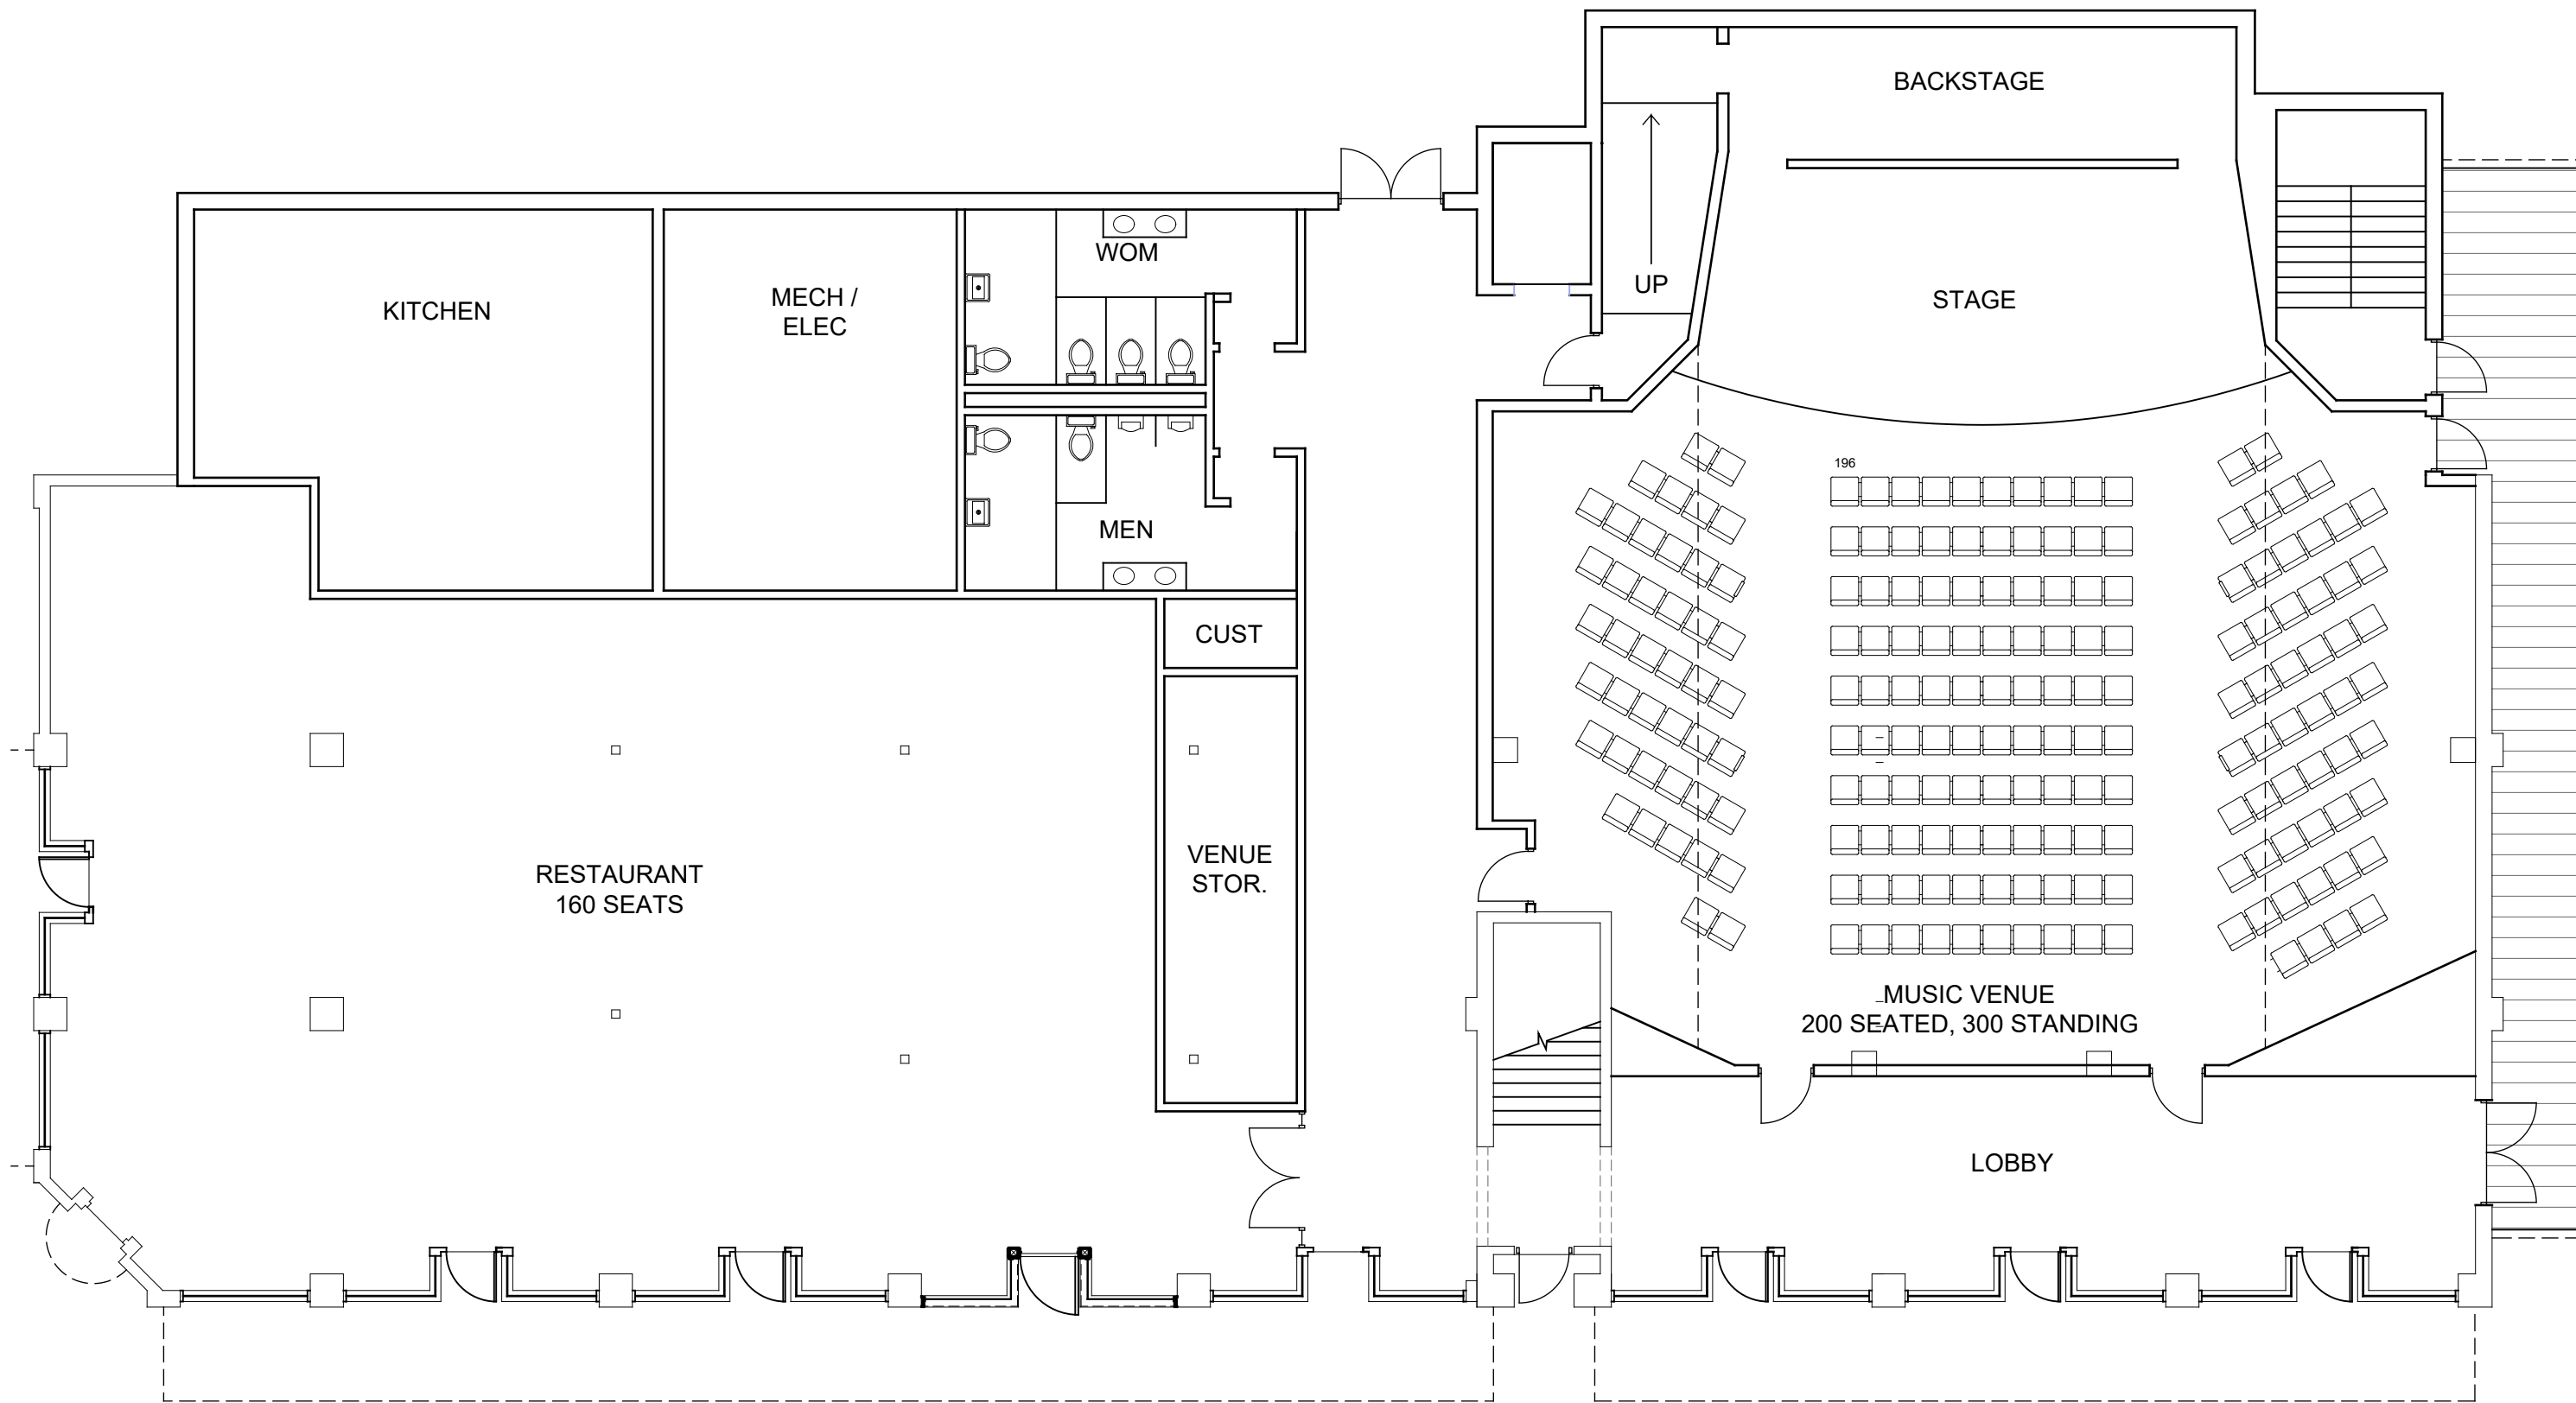

SINGLE STORY WITH MEZZANINE
12,710 TOTAL SF

NORTH

FIRST FLOOR PLAN
 1" = 10'

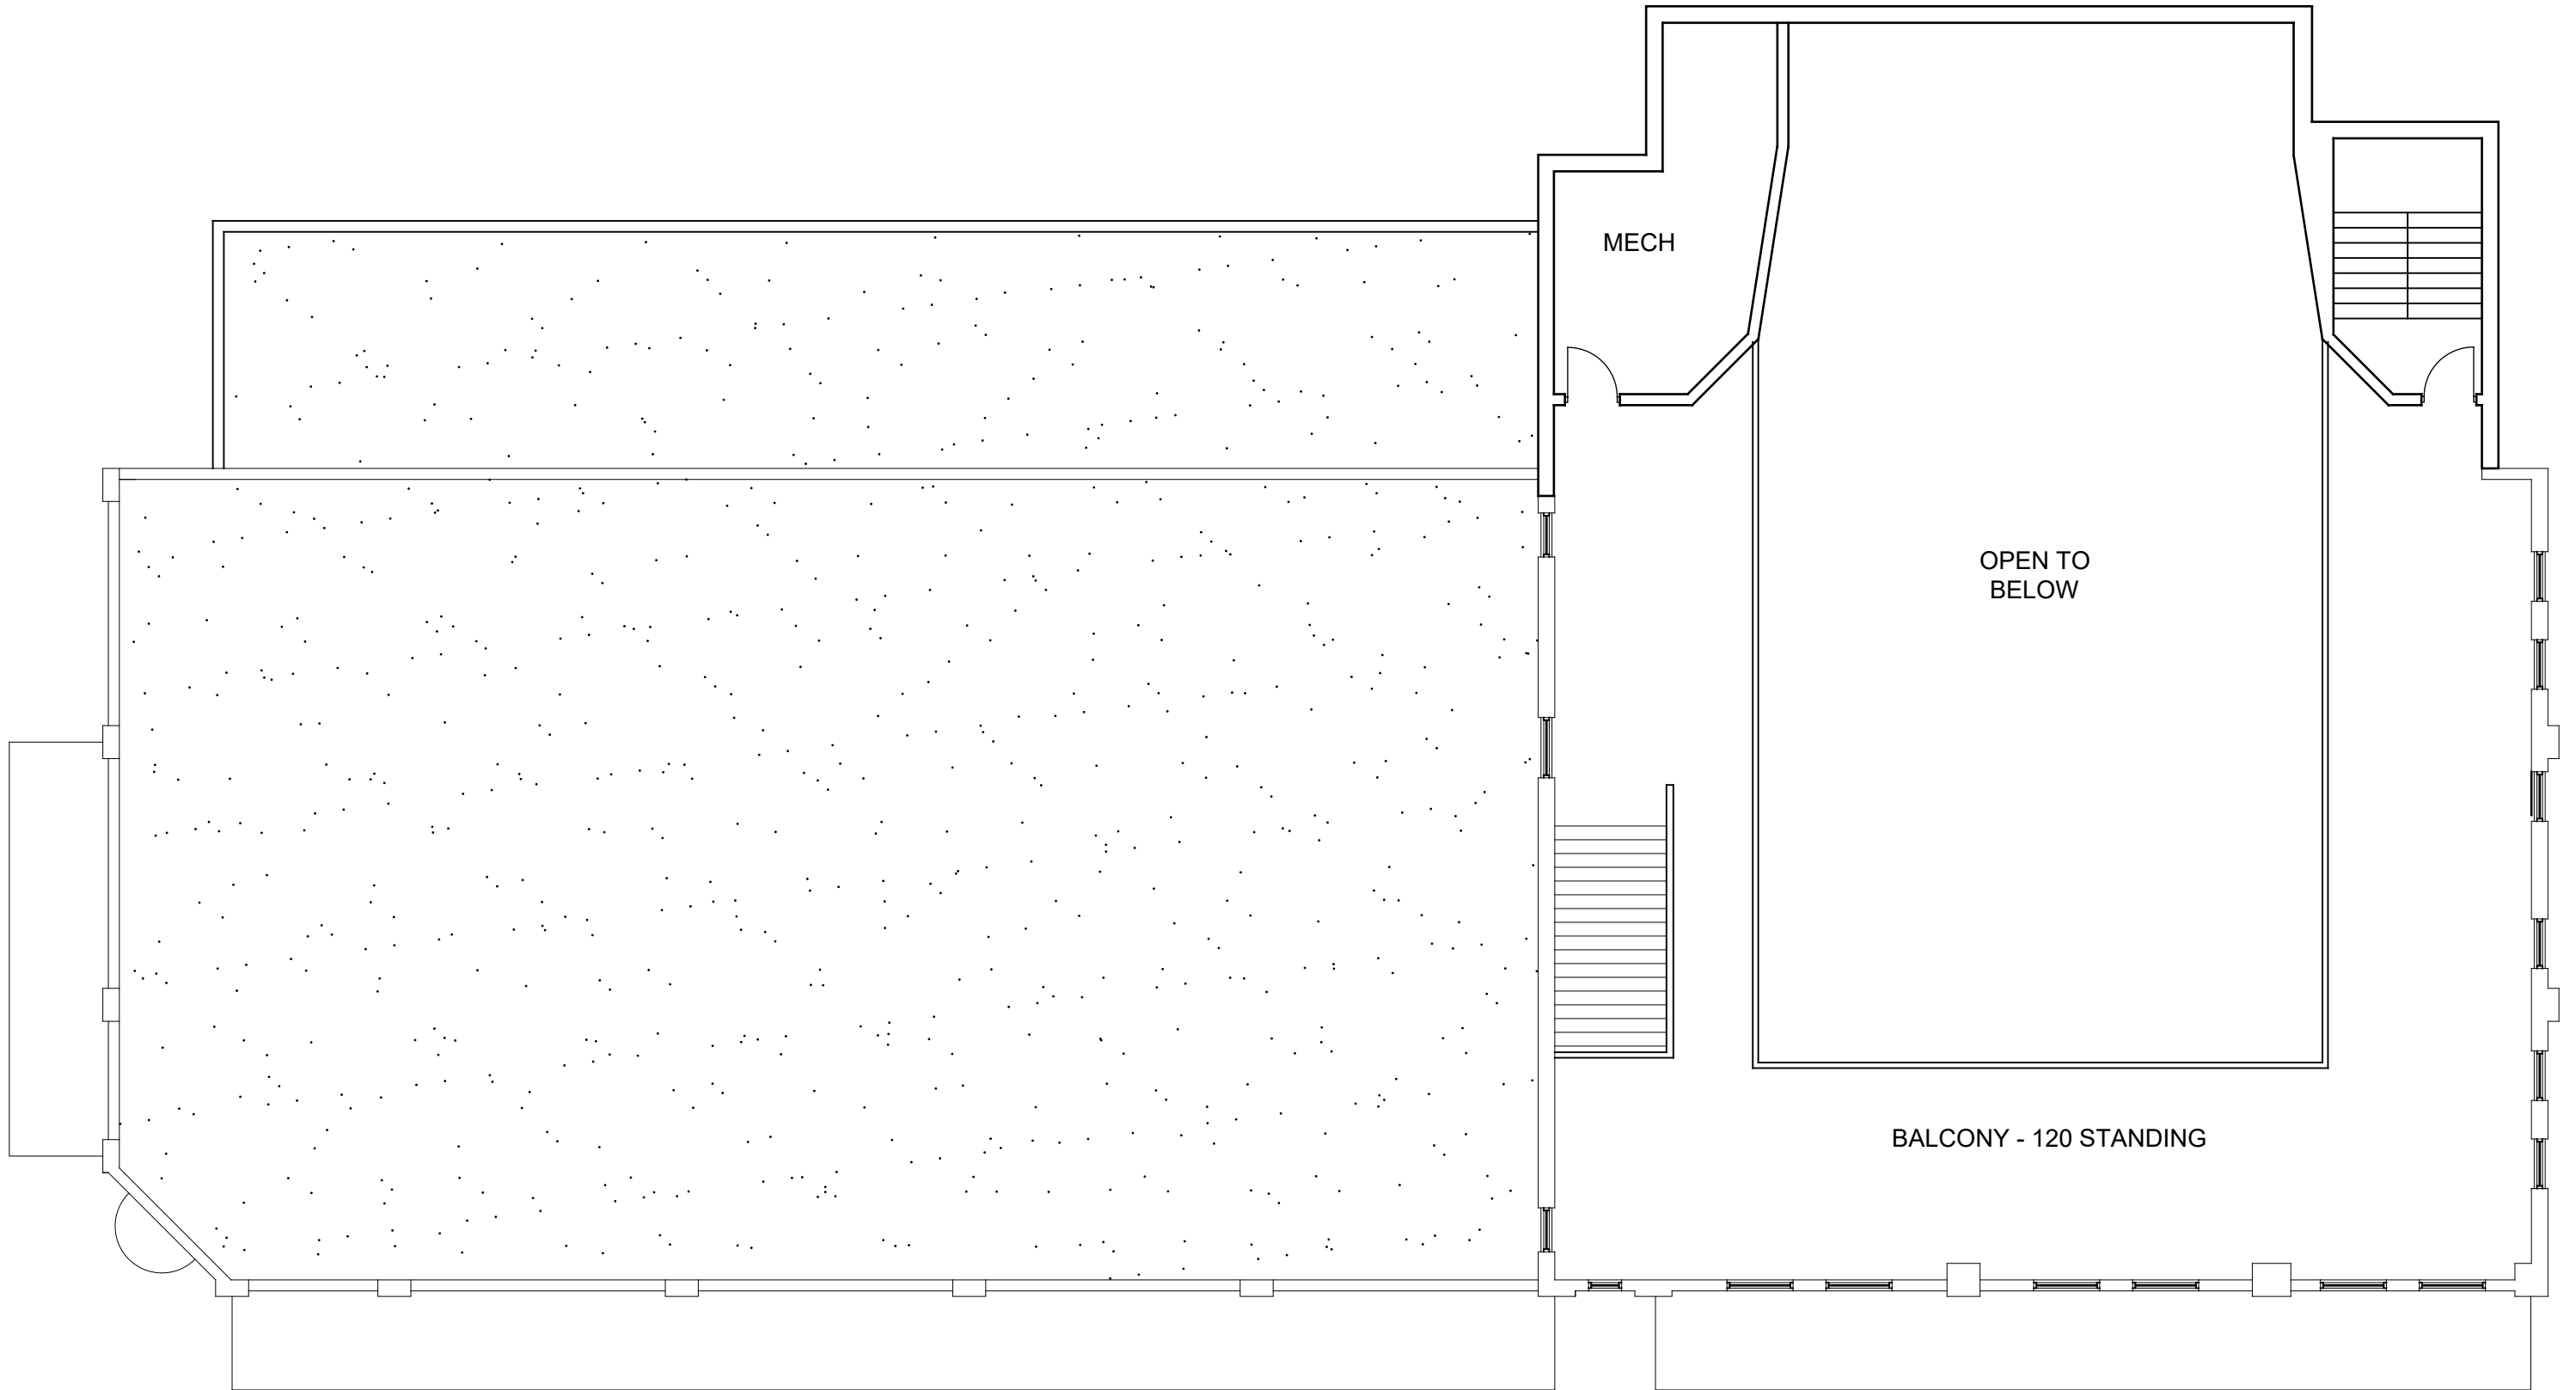

SINGLE STORY WITH MEZZANINE
12,710 TOTAL SF

NORTH
SECOND FLOOR PLAN
1" = 10'